

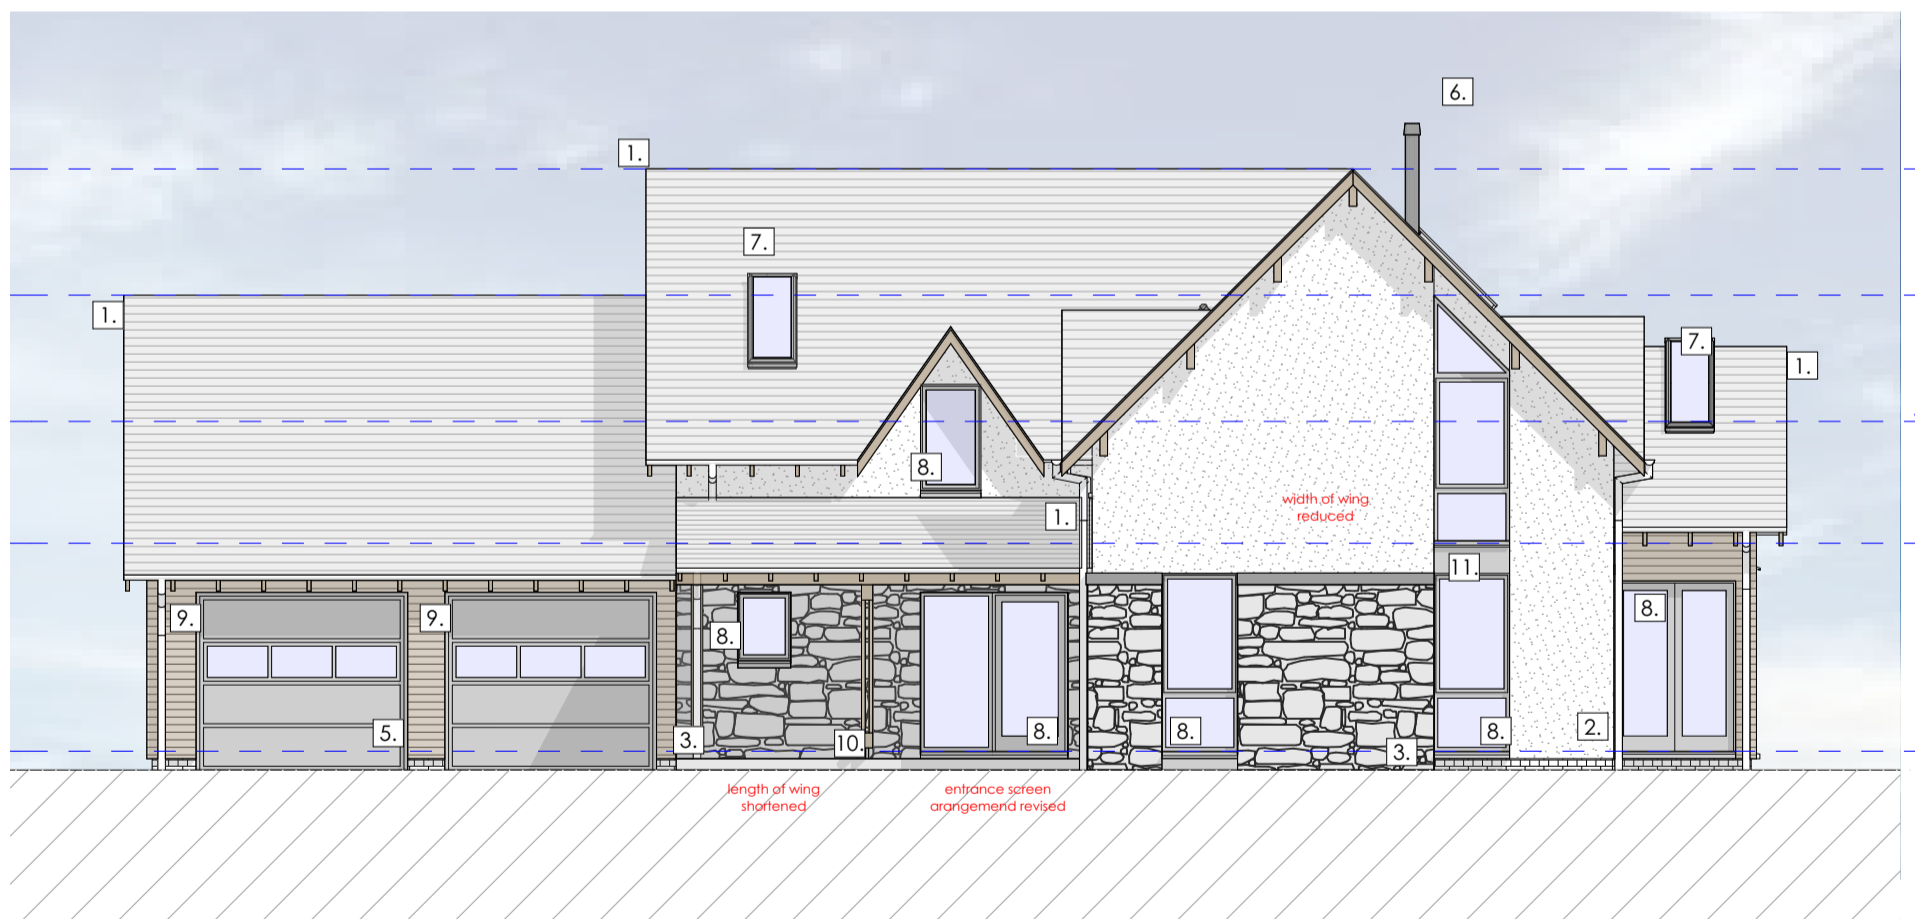


Proposed South Elevation - scale 1:100

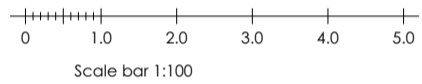

Proposed West Elevation - scale 1:100

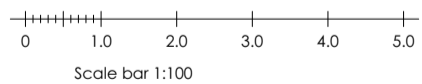

Material Key.

- 1. Traditional slate roofing.
- 2. White wet dash render.
- 3. Natural stone cladding.
- 4. Roof canopy/overhang.
- 5. Grade 'A' horizontal timber cladding.
- 6. Stainless steel flue.
- 7. New rooflight.
- 8. New double glazed, alu-clad door/window.
- 9. New 'up & over' garage door.
- 10. Structural support.
- 11. Reclaimed stone copping.
- 12. Solar thermal panel.

* All rainwater goods to be anthracite grey uPVC.

McKenzie Strickland Associates
23 Bank Street, Aberfeldy PH15 2BB, T: 01887 829 228

e: info@msa-architects.com
159 Dunkeld Road, Perth, PH1 5AS, T: 01738 445 983

All Contents Copyright All Rights Reserved

Rev.	Date.	Description.
A	08/01/20	Solar thermal panels added.
B	12/05/20	footprint reduced in size, roof updated accordingly



JOB TITLE:
Erection of 4 New Dwelling Houses, Fearnan

DRAWING TITLE:
Proposed Plot 4 Elevations (2 of 2)

DRAWING NUMBER:
1164/PL/029


SCALE:
1:100 @A3

DRAWING STATUS:
Planning



REVISION:
B

DRAWN BY: **DS** CHECKED BY: **RKDJ**


DATE:
December 2019

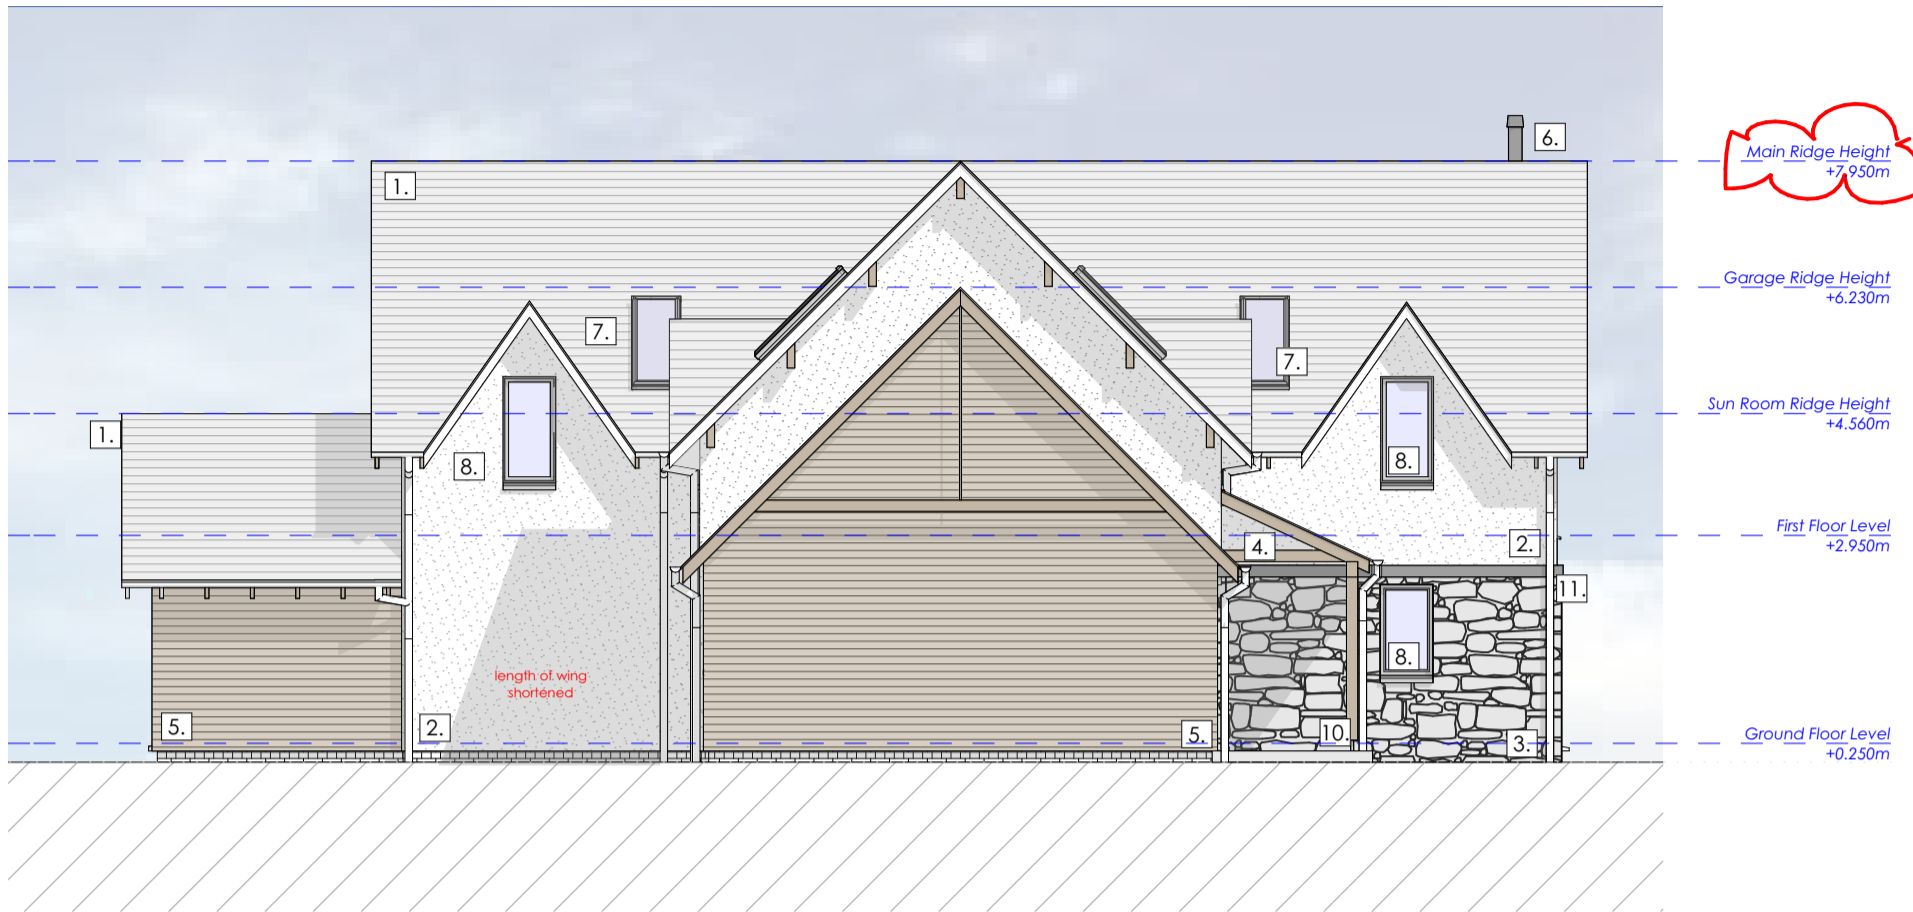

Proposed North Elevation - scale 1:100

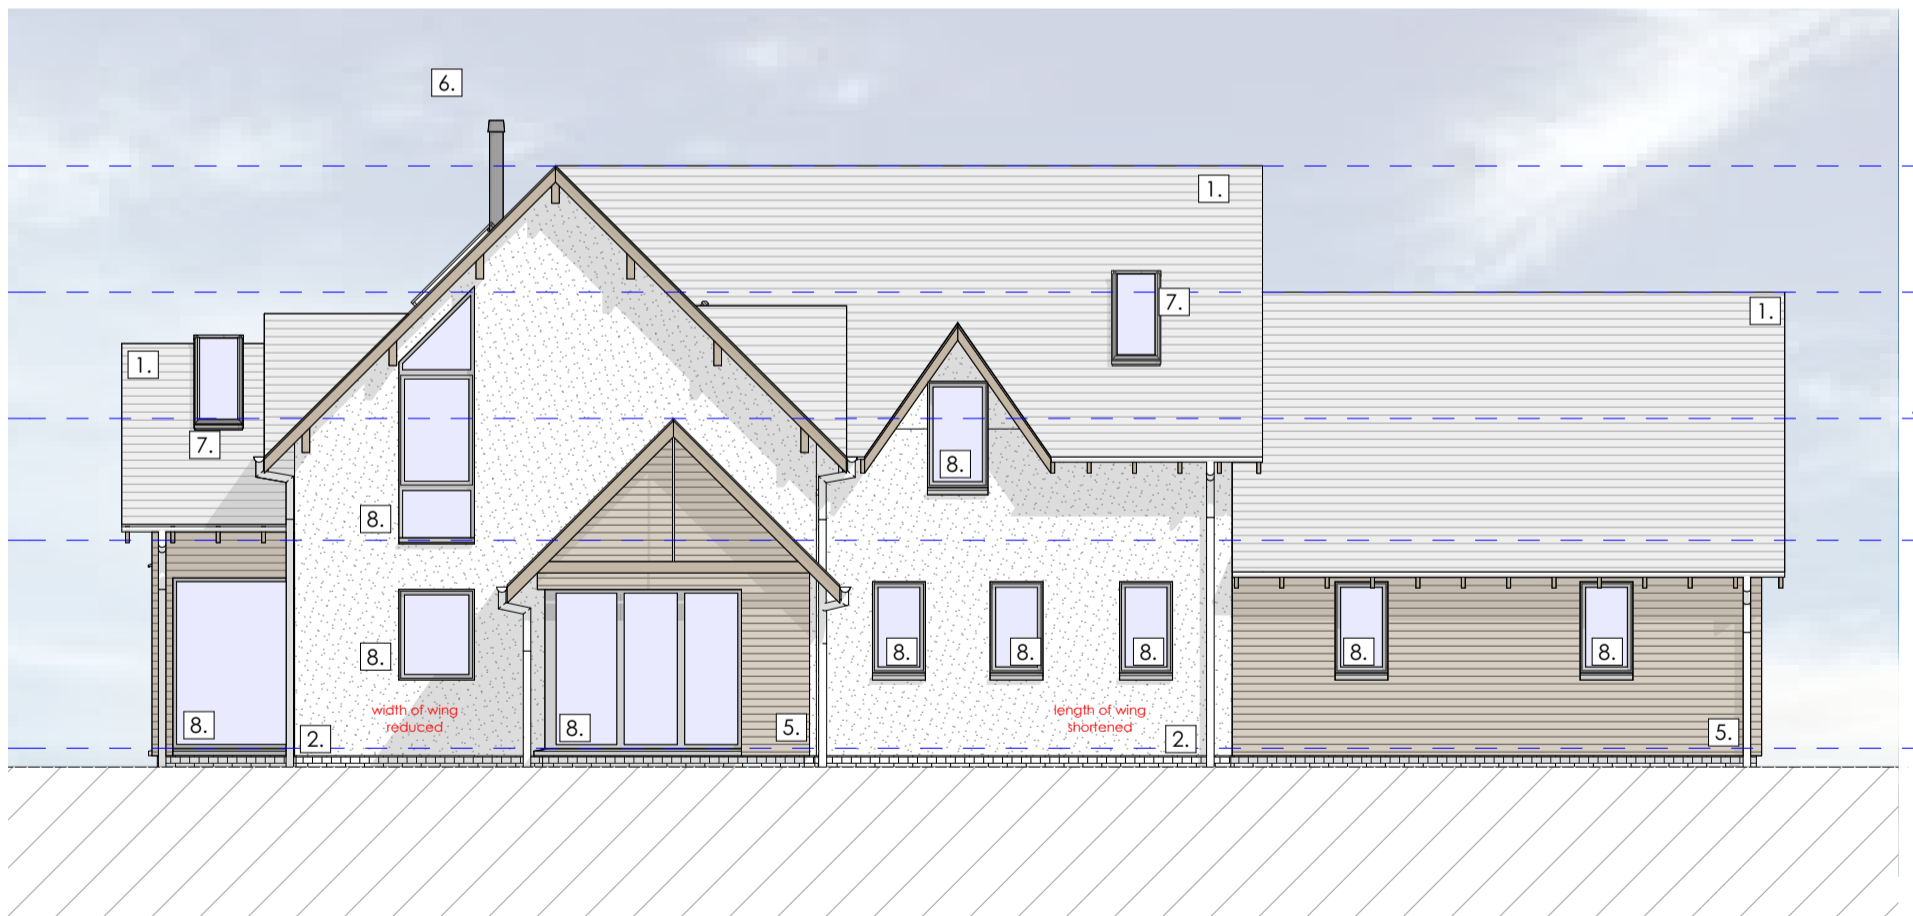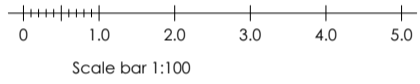

Proposed East Elevation - scale 1:100

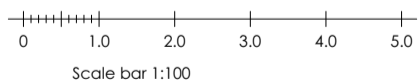

Material Key.

- 1. Traditional slate roofing.
- 2. White wet dash render.
- 3. Natural stone cladding.
- 4. Roof canopy/overhang.
- 5. Grade 'A' horizontal timber cladding.
- 6. Stainless steel flue.
- 7. New rooflight.
- 8. New double glazed, alu-clad door/window.
- 9. New 'up & over' garage door.
- 10. Structural support.
- 11. Reclaimed stone coping.
- 12. Solar thermal panel.

* All rainwater goods to be anthracite grey uPVC.

McKenzie Strickland Associates
23 Bank Street, Aberfeldy PH15 2BB, T: 01887 829 228

e: info@msa-architects.com
159 Dunkeld Road, Perth, PH1 5AS, T: 01738 445 983

All Contents Copyright All Rights Reserved

Rev.	Date.	Description.
A	08/01/20	Solar thermal panels added.
B	12/05/20	footprint reduced in size, roof updated accordingly



JOB TITLE:
Erection of 4 New Dwelling Houses, Fearnan

DRAWING TITLE:
Proposed Plot 4 Elevations (1 of 2)

DRAWING NUMBER:
1164/PL/028

SCALE:
1:100 @A3

DRAWING STATUS:
Planning

REVISION:
B

DRAWN BY: **DS** CHECKED BY: **RKDJ**

DATE:
December 2019



□ - Site boundary under client ownership.


○ - Existing trees (not surveyed).

● - Proposed indigenous trees.

■ - Proposed indigenous shrubs.

○ - Existing trees (not surveyed).

Proposed Site Plan - scale 1:250

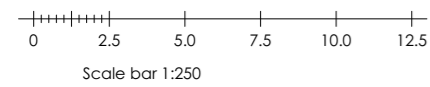

Rev.	Date.	Description.
A	08/01/20	Plot 3 amended to suit PKC comments.
B	12/05/20	bin collection annotation added, plot 4 house updated, maintenance zone added



JOB TITLE:
Erection of 4 New Dwelling Houses, Fearnan

DRAWING TITLE:
Proposed Plot 4 Site Plan

DRAWING NUMBER:
1164/PL/024

SCALE:
1:250 @A3

DRAWING STATUS:
Planning

REVISION:
B

DRAWN BY: **DS** CHECKED BY: **RKDJ**

DATE:
December 2019